


All dimensions must be checked on site and not scaled from this drawing.

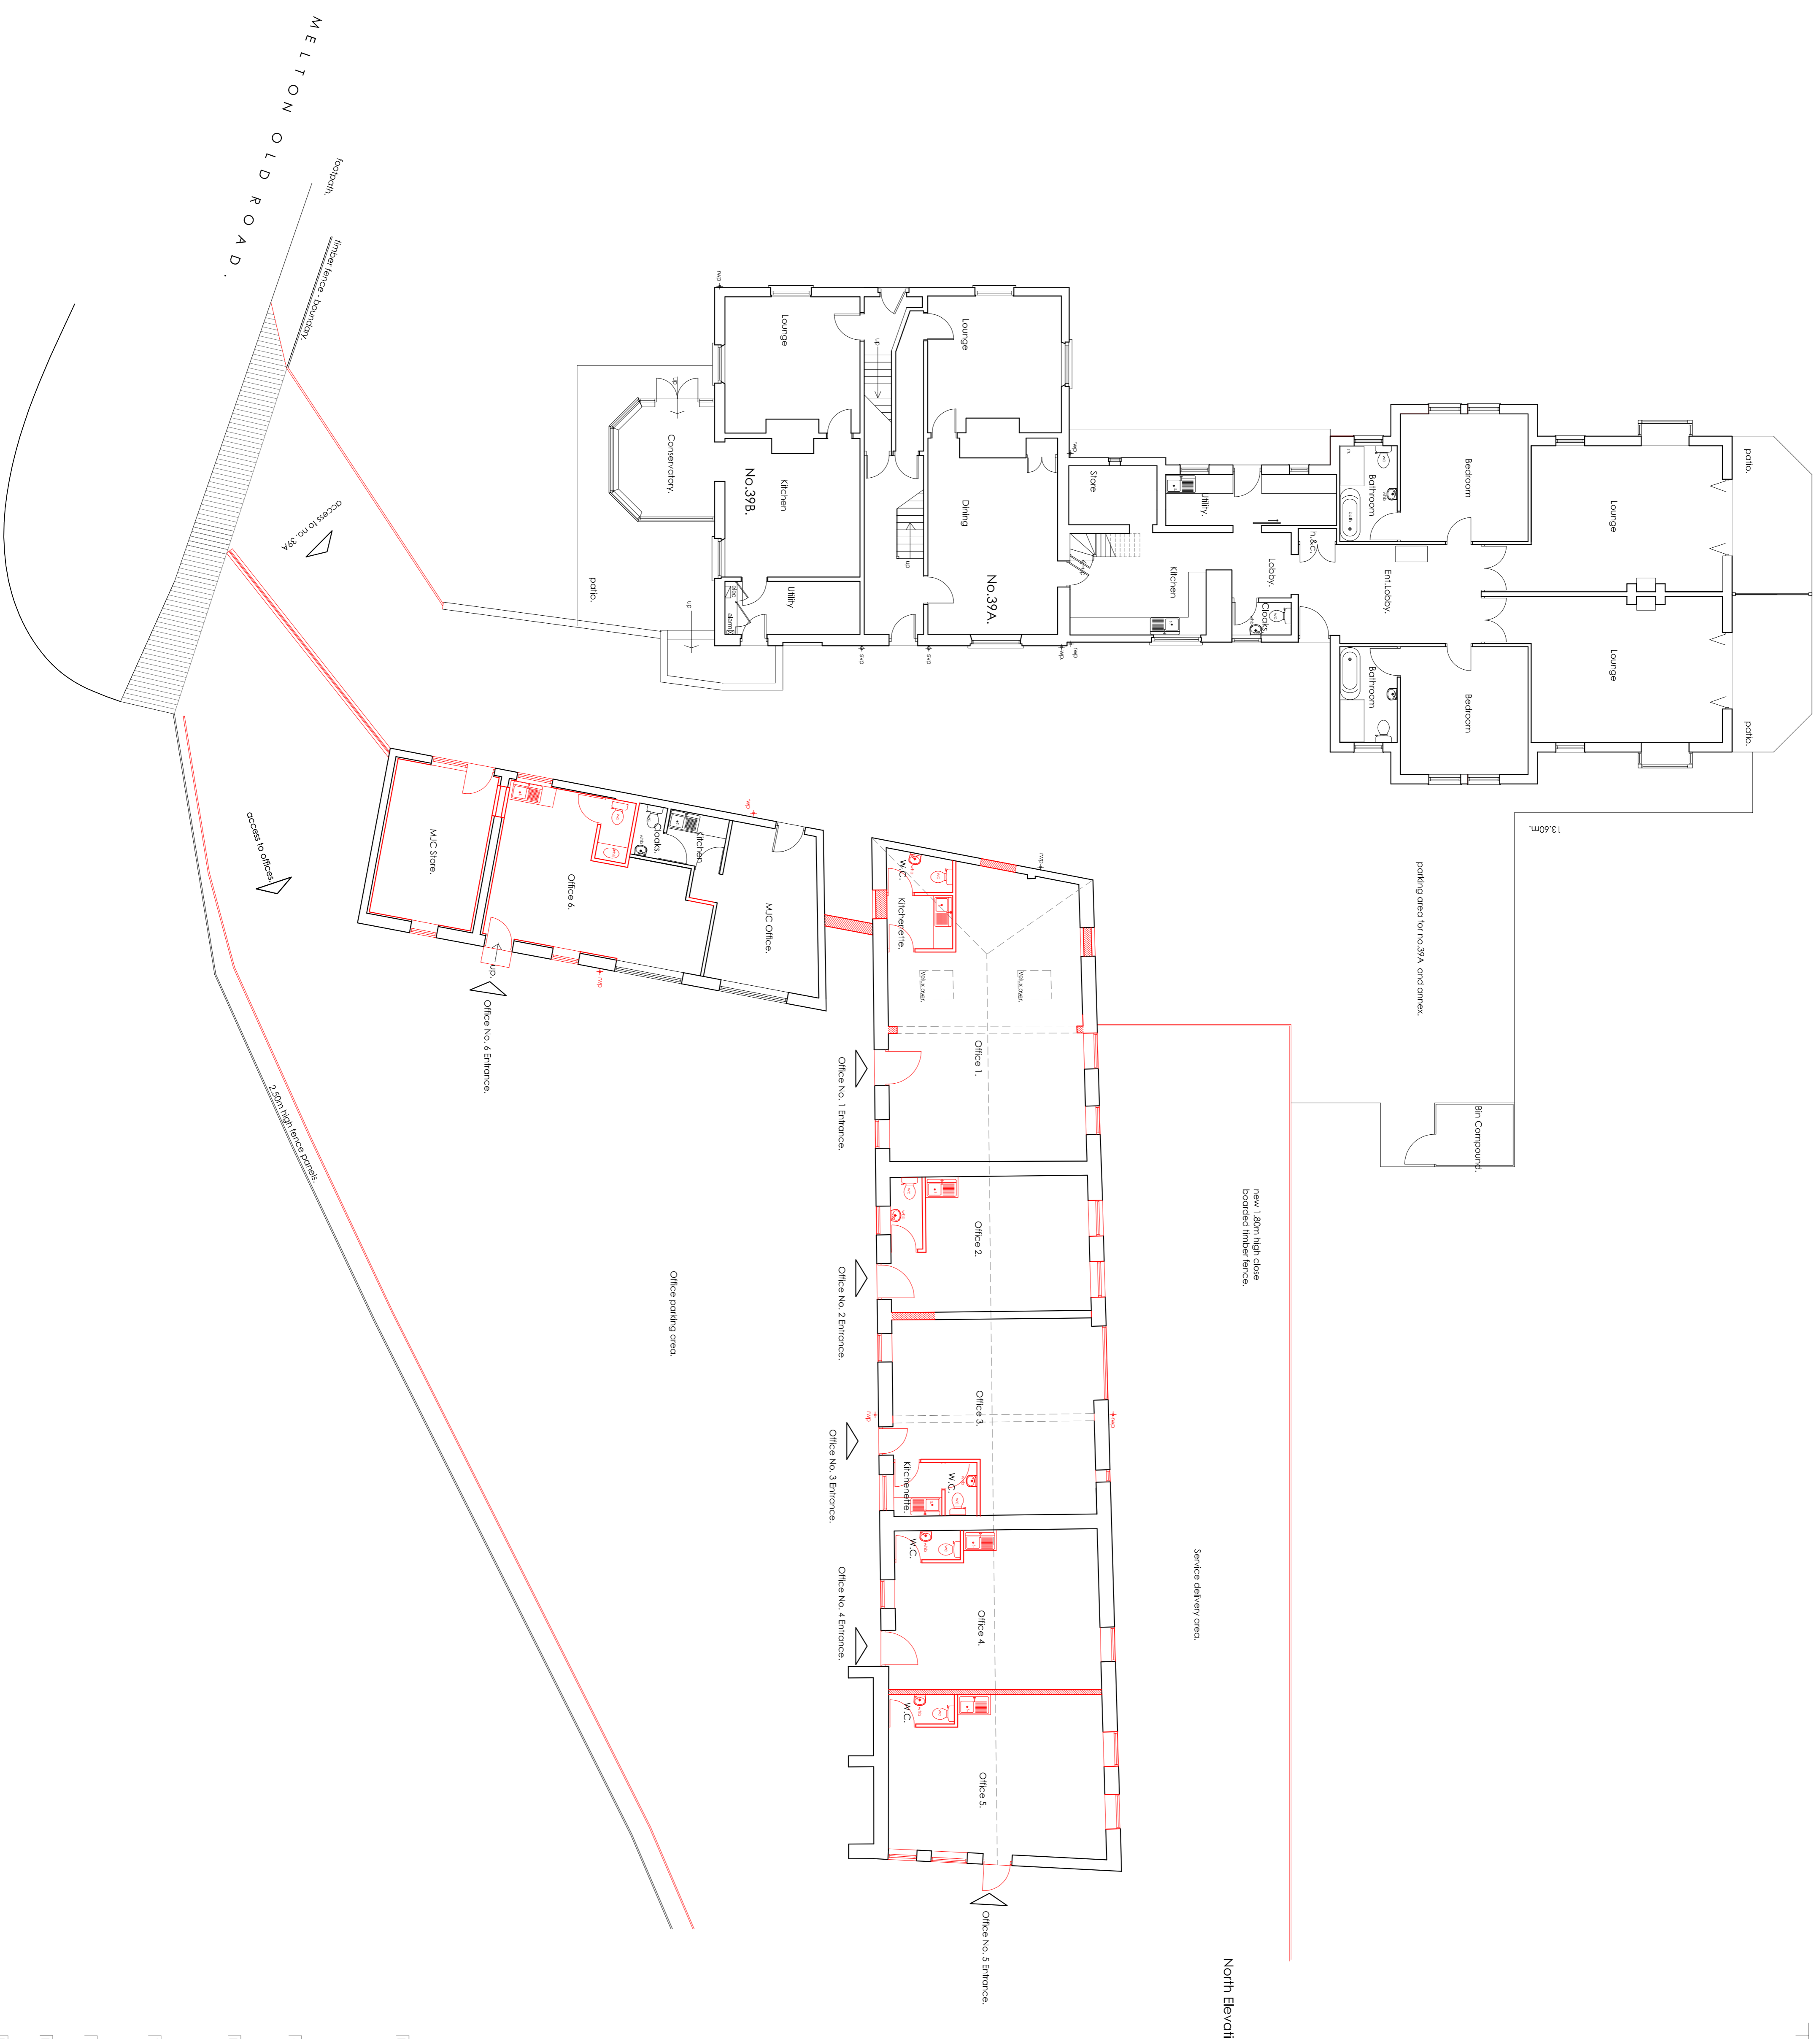

North Elevation.

Client

Mr. & Mrs. M.Jordan.

Project
Home Farm
39 Melton Old Road
Melton
HU14 3HP

Title
Proposed Office Development
OPTION 3 - April 2016.

Scale
1:100
Date
April 2016

Drawn
RMB
Checked

Drawing No.
2016 - 05 - SK3
Revision