


All dimensions must be checked on site and not scaled from this drawing.

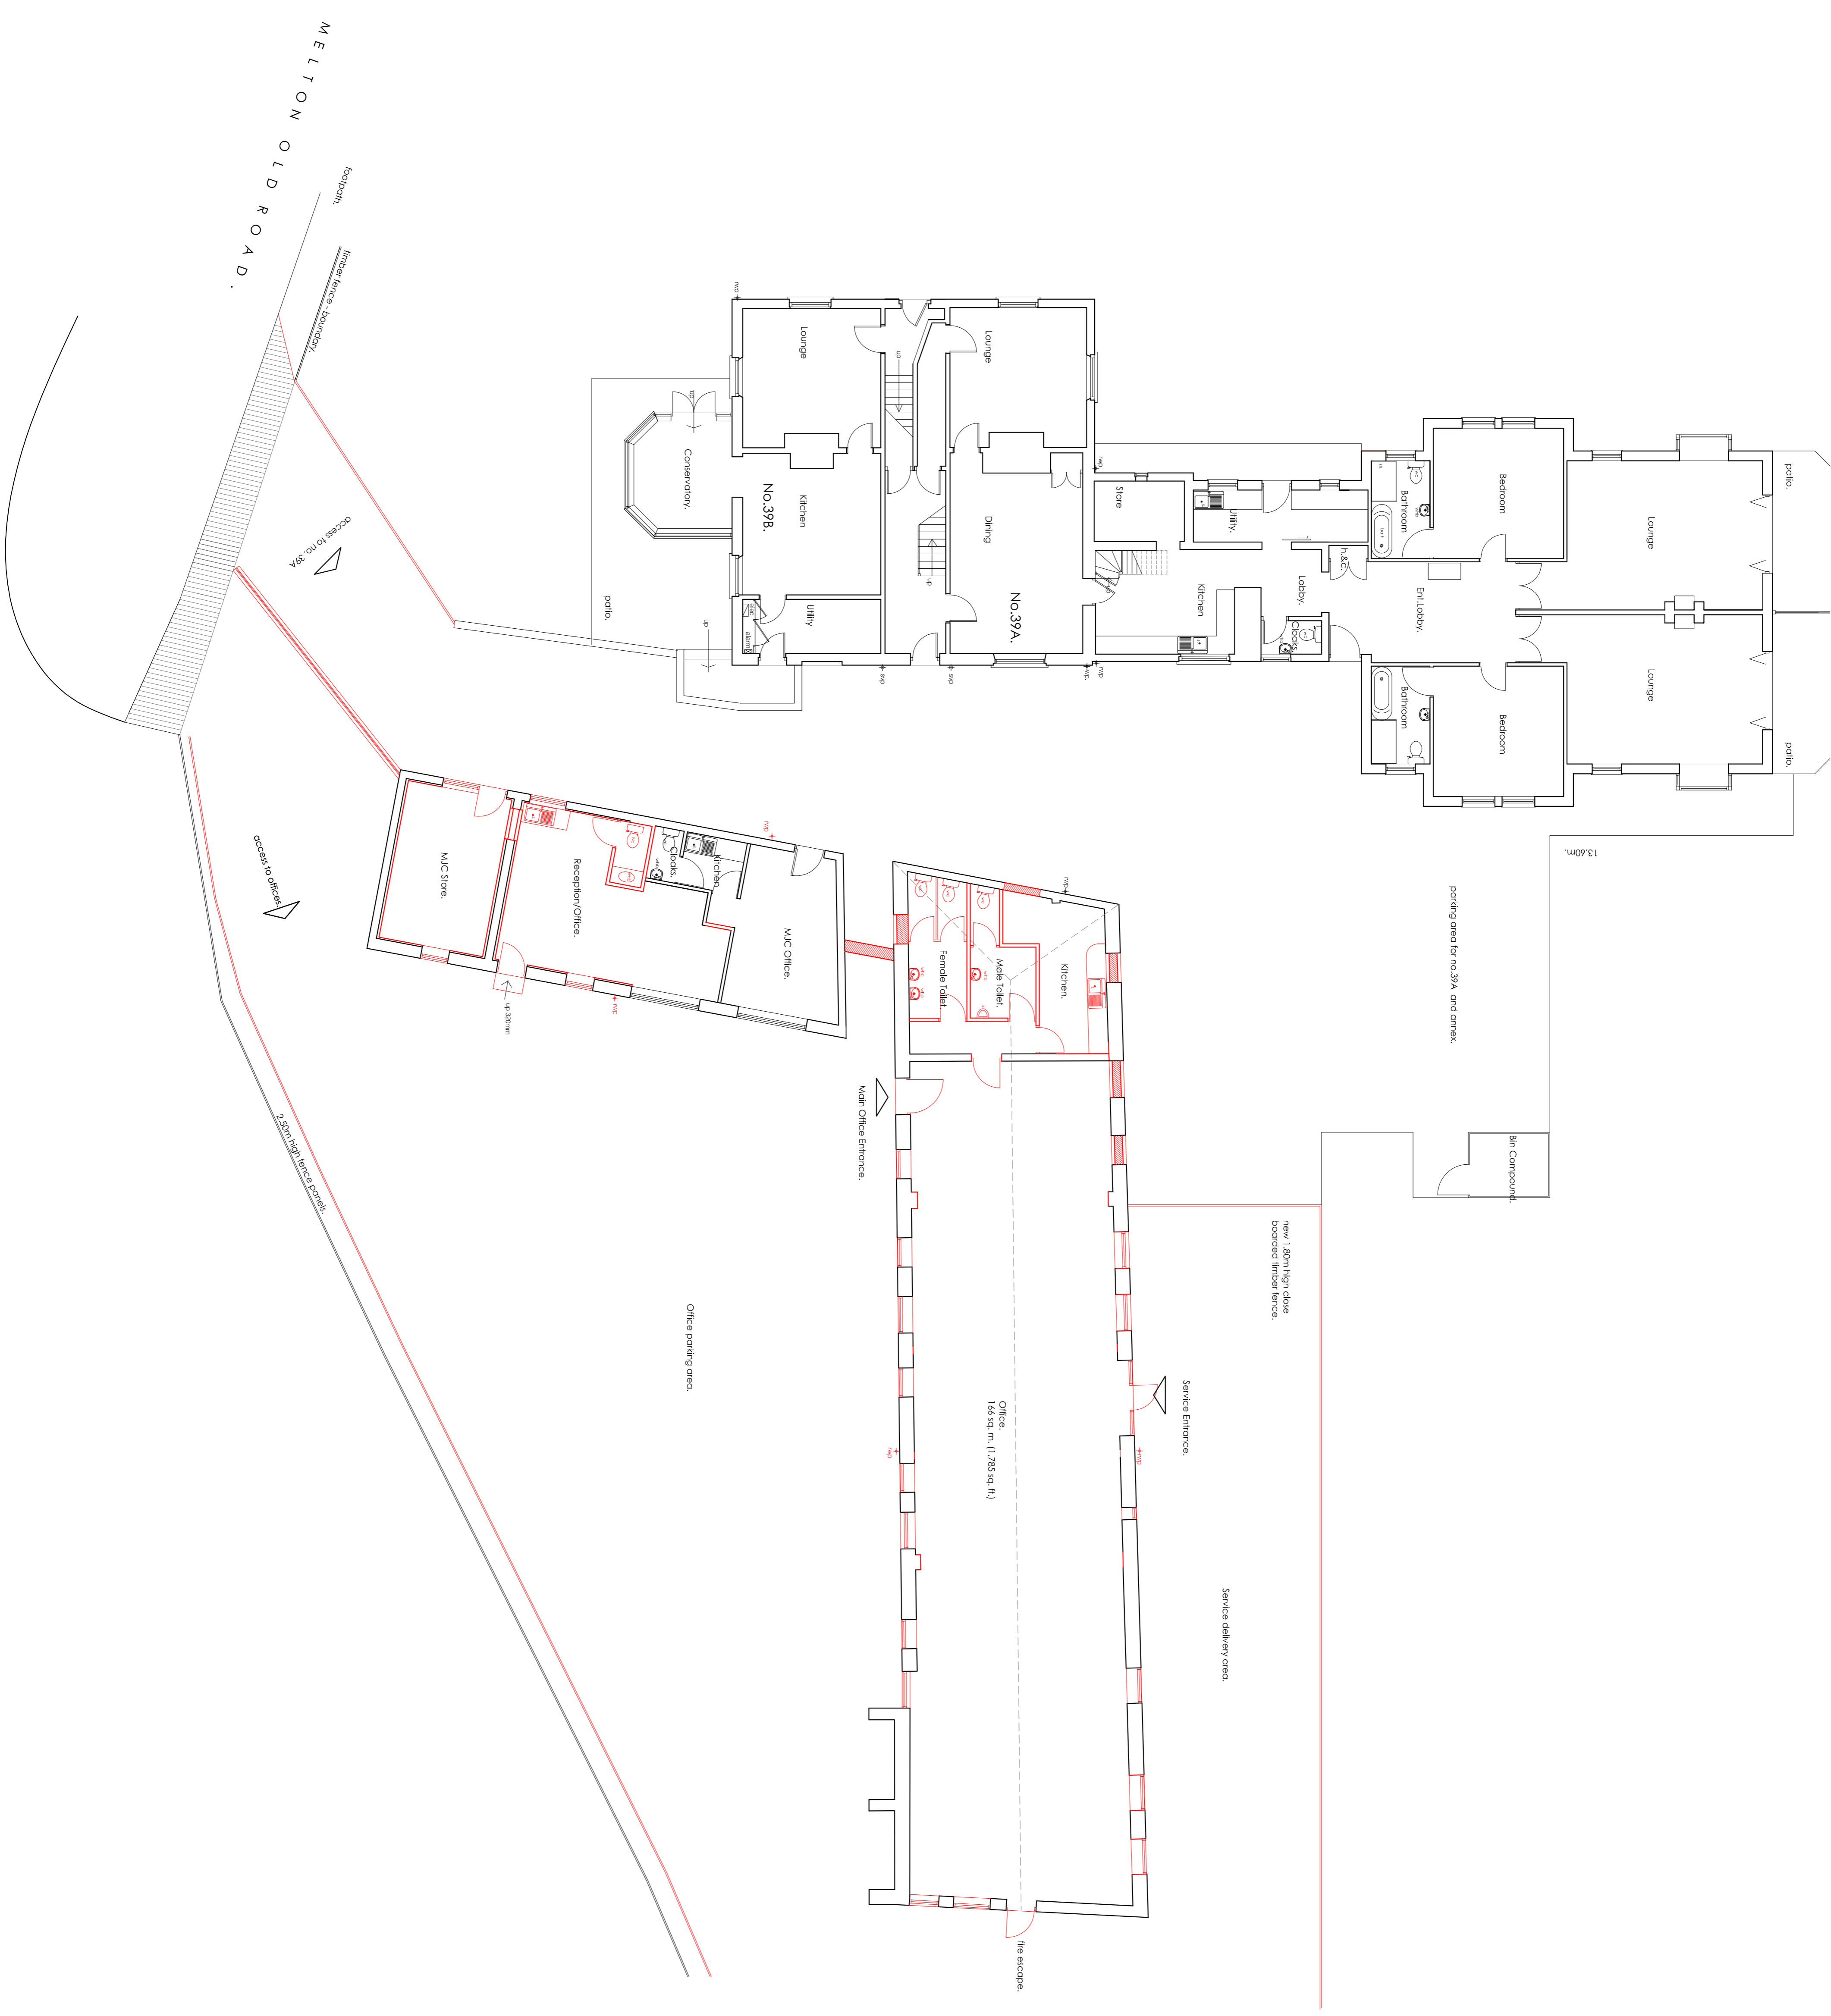

BL Projects Architectural Services & Design

Brown Lawrence Projects Ltd. The Gatehouse, Hall Park, Swanland, East Yorkshire, HU14 3NL. Tel: +44 (0) 1482 633900 / fax: +44 (0) 1482 633922 / mob: +44 (0) 7740 606693 / e-mail: richard.brown@blprojects.com Registered England 3435750.

Client
Mr. & Mrs. M. Jordan.

Project
Home Farm
39 Melton Old Road
Melton
HU14 3HP

Title
Proposed Office Development
OPTION 1 - April 2016.

Scale
1:100
Date
April 2016

Drawn
RMB
Checked
Revision

Drawing No.
2016 - 05 - SK1

Revisions

